



PROPOSED REAR ELEVATION
SCALE 1:50

10 GREEN LANE

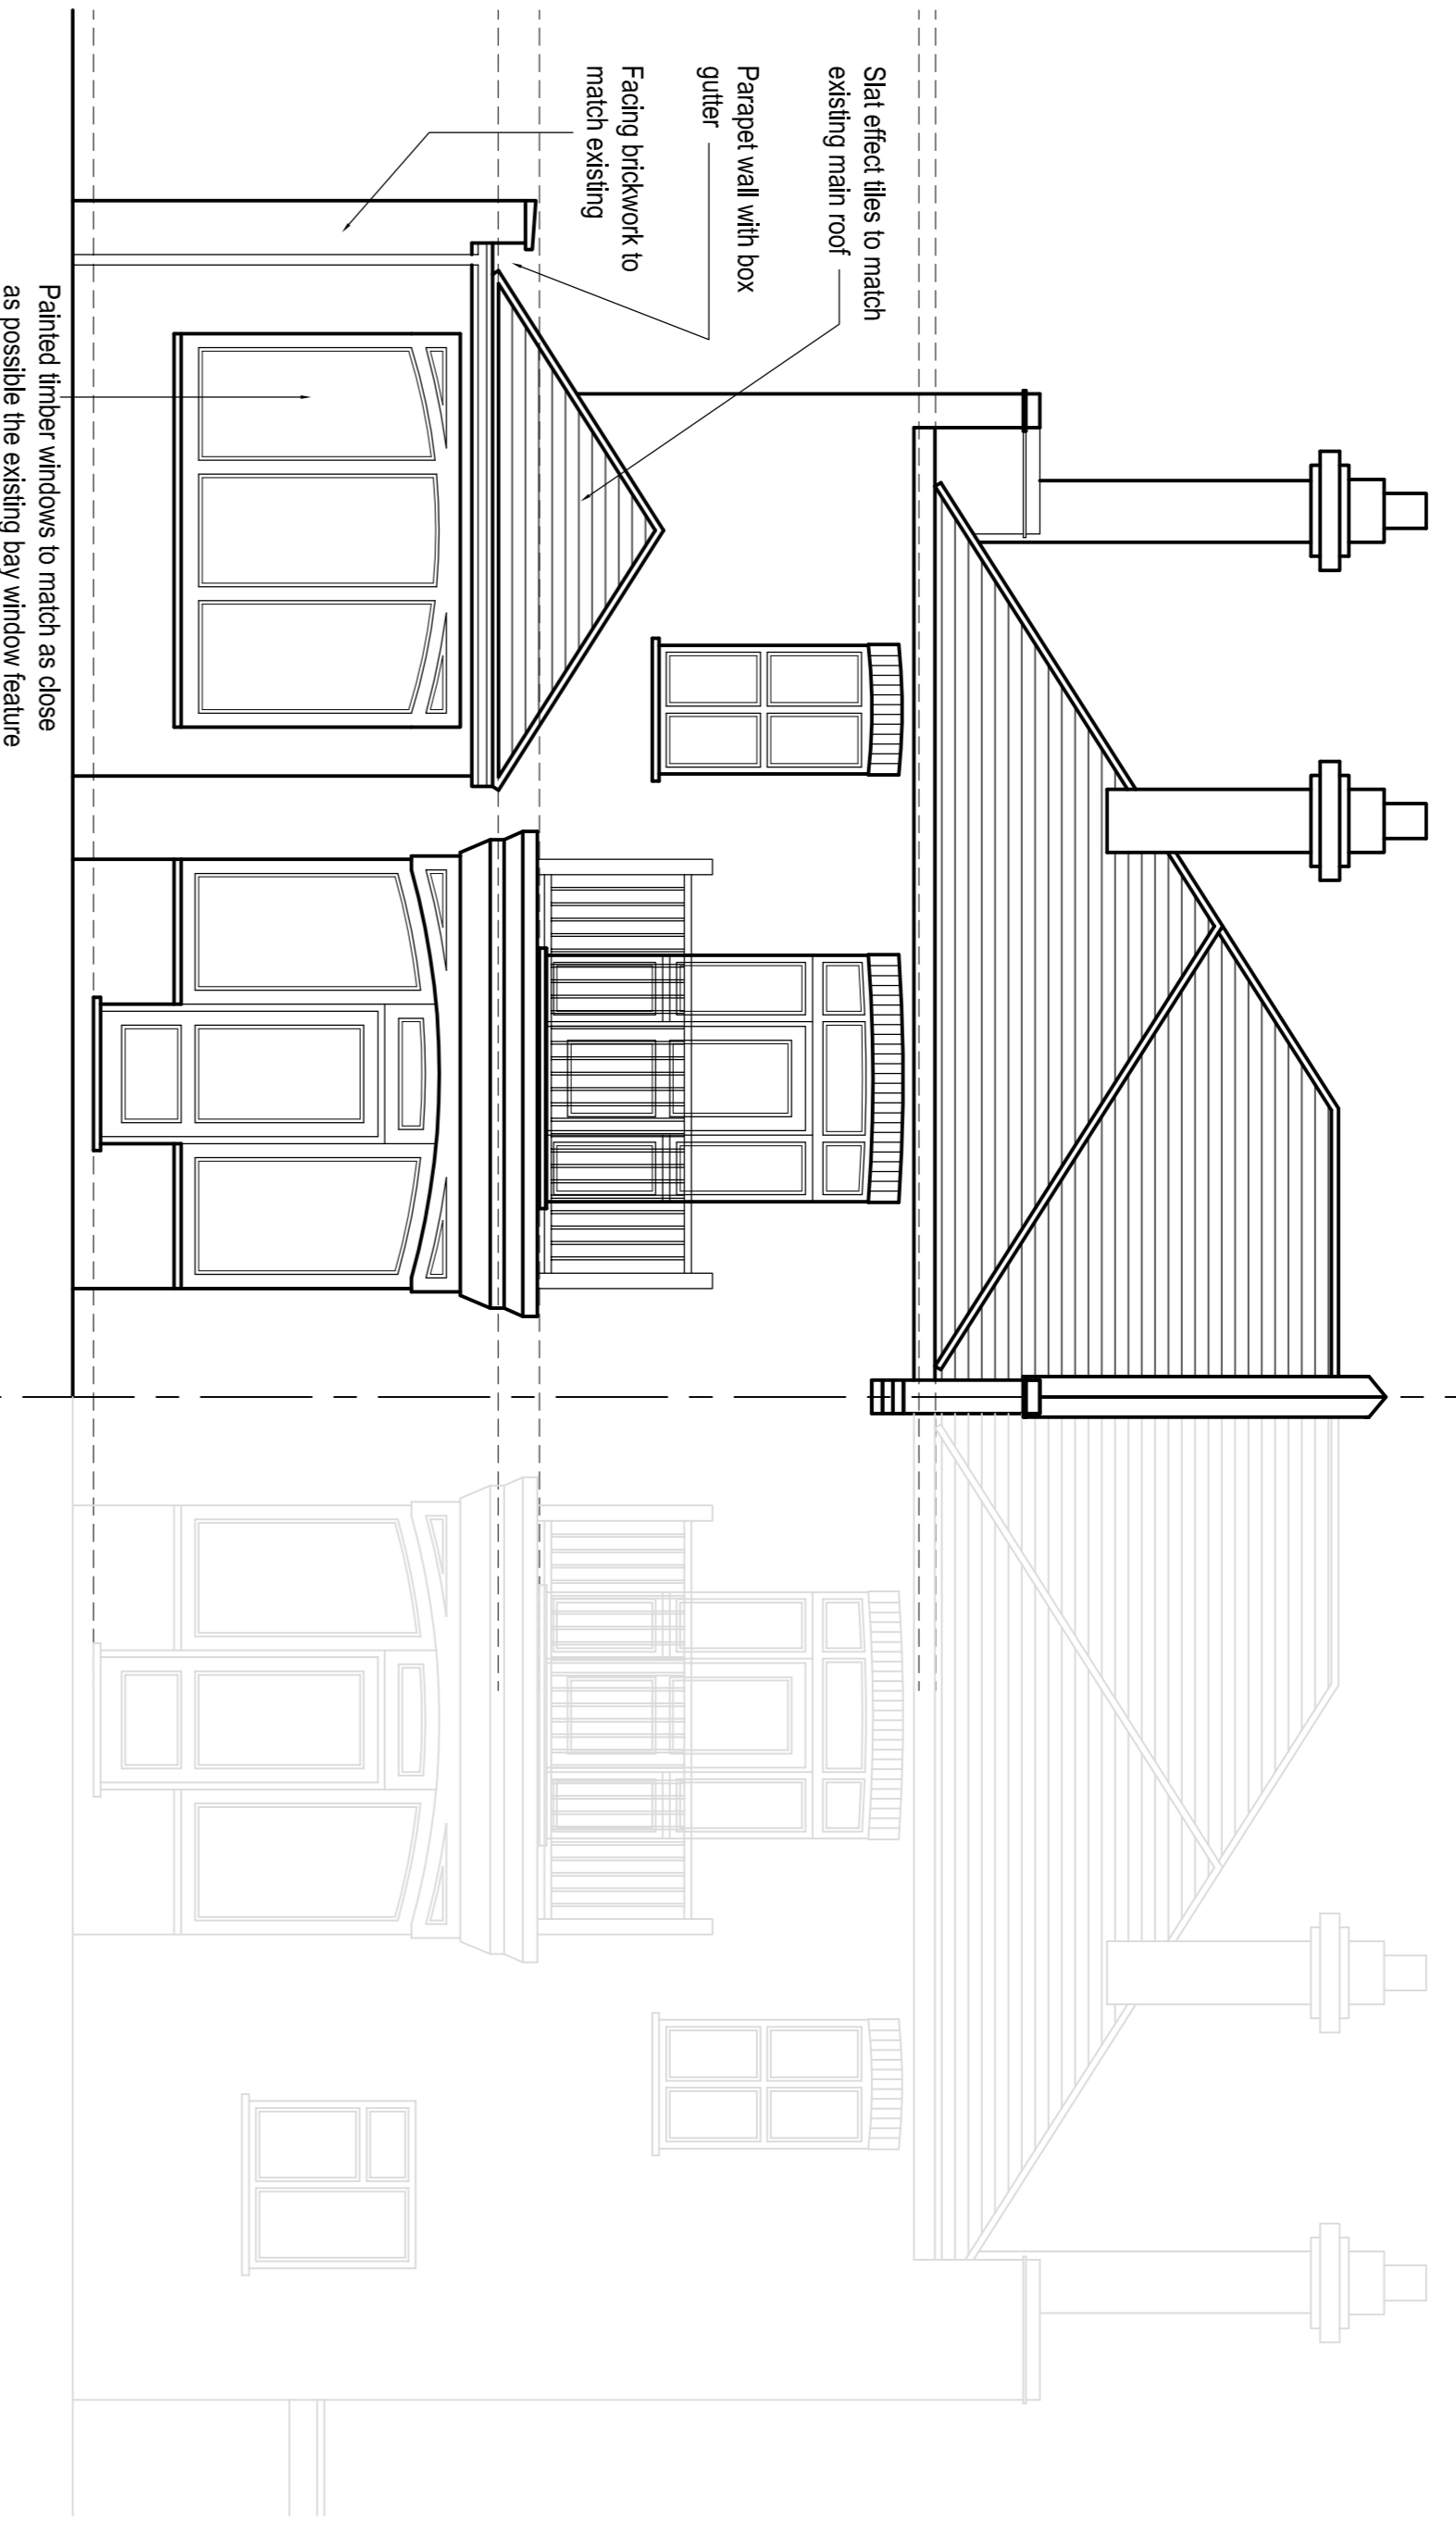


PROPOSED FLANK ELEVATION
SCALE 1:50

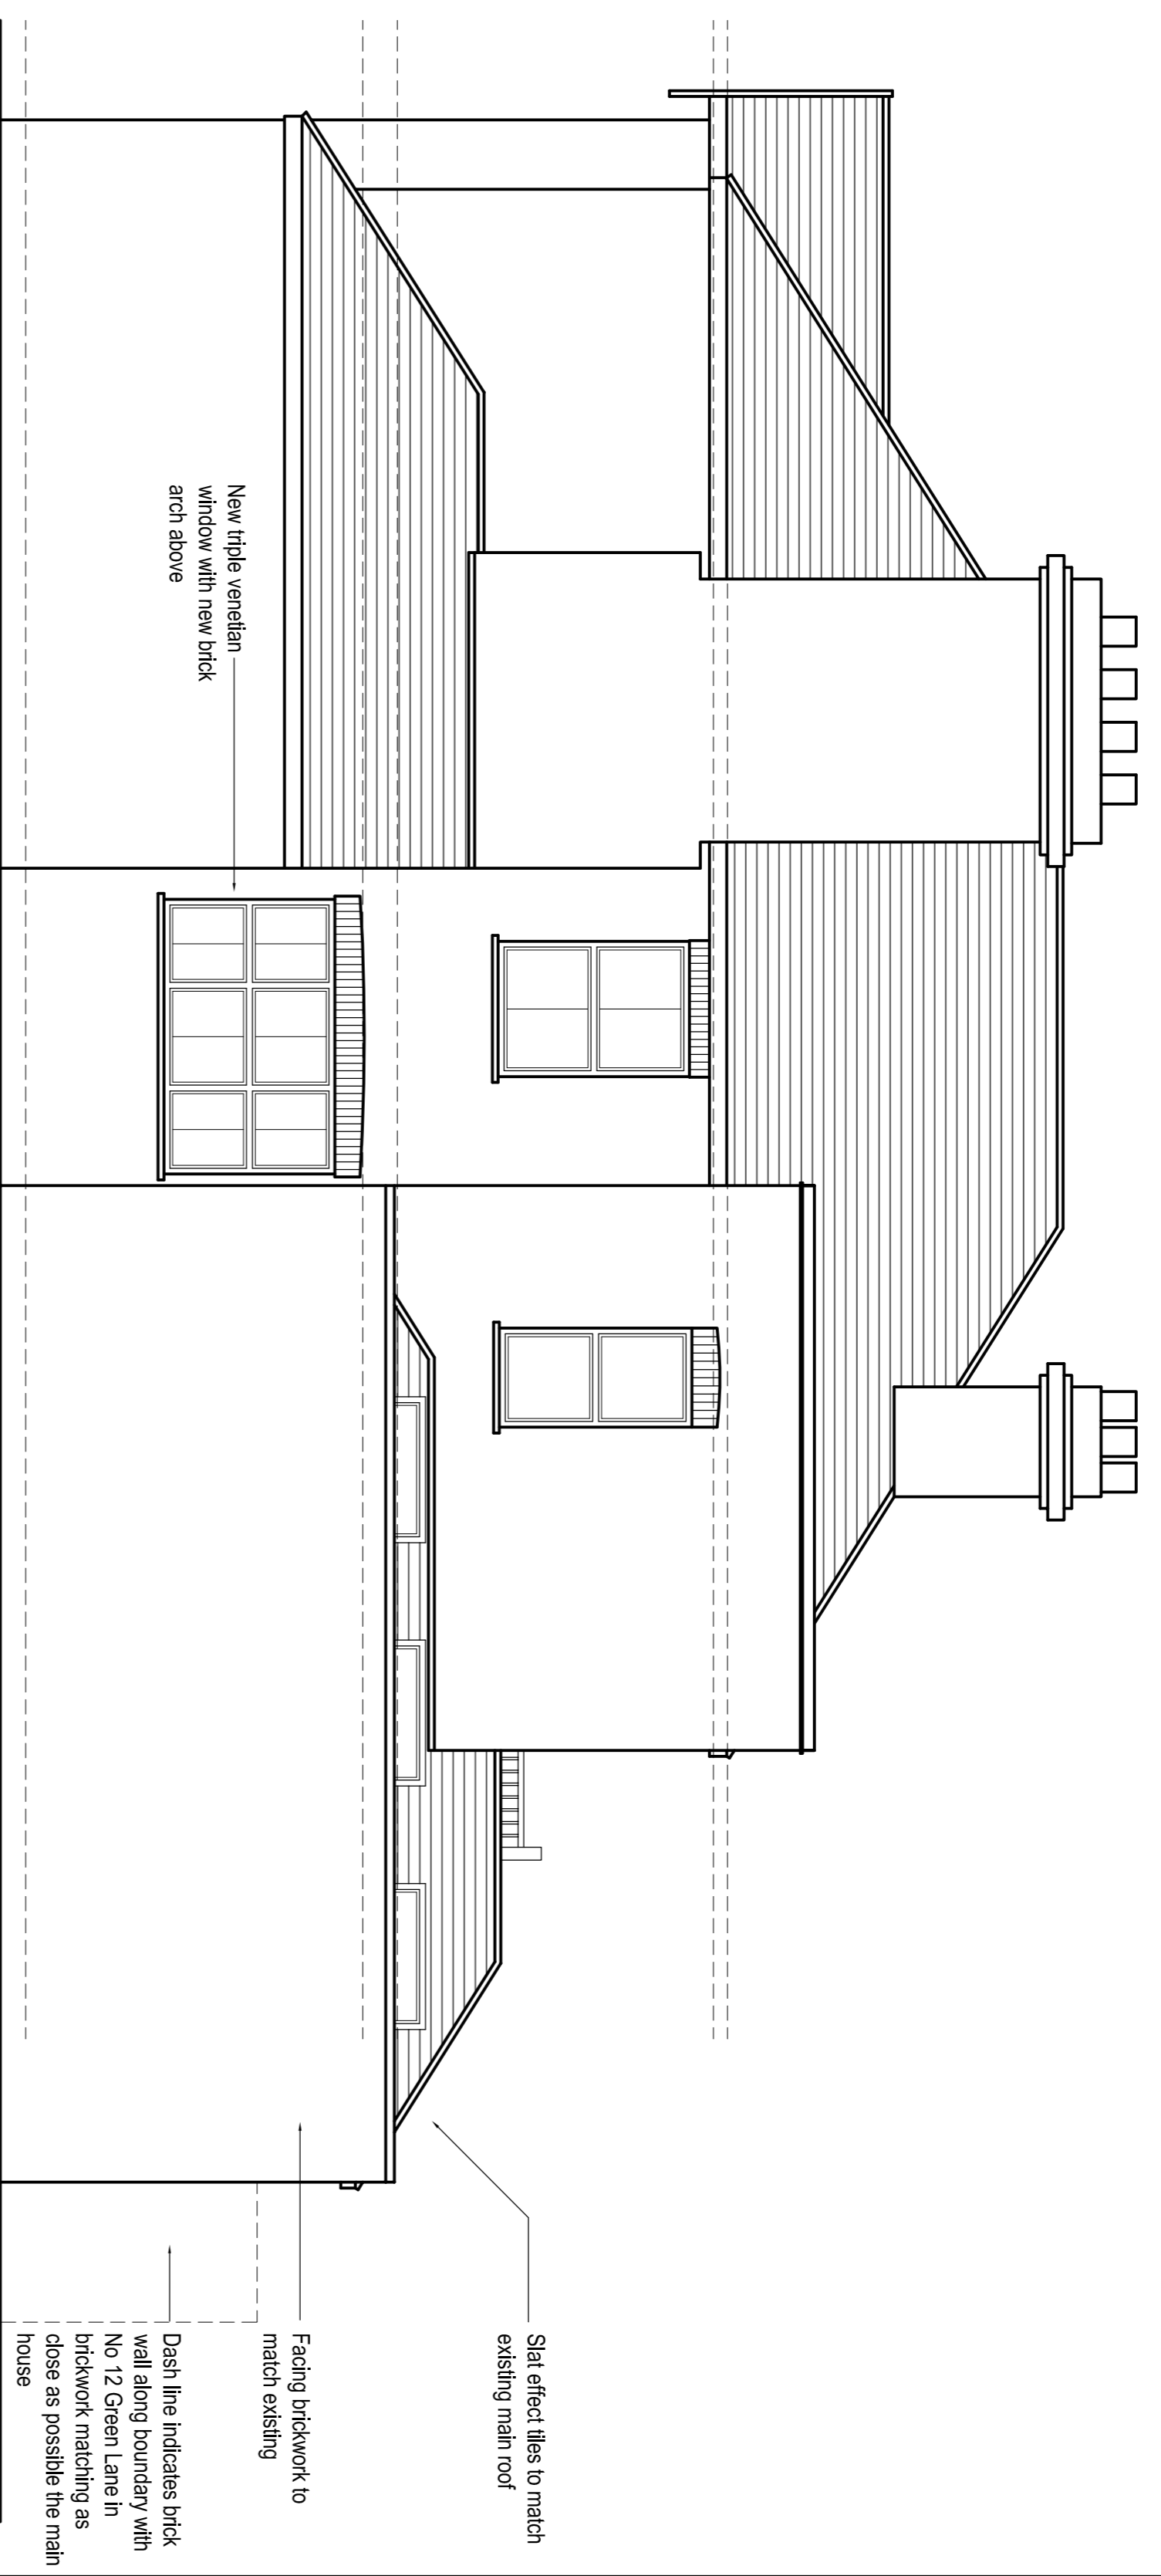


PROPOSED FRONT ELEVATION
SCALE 1:50

10 GREEN LANE

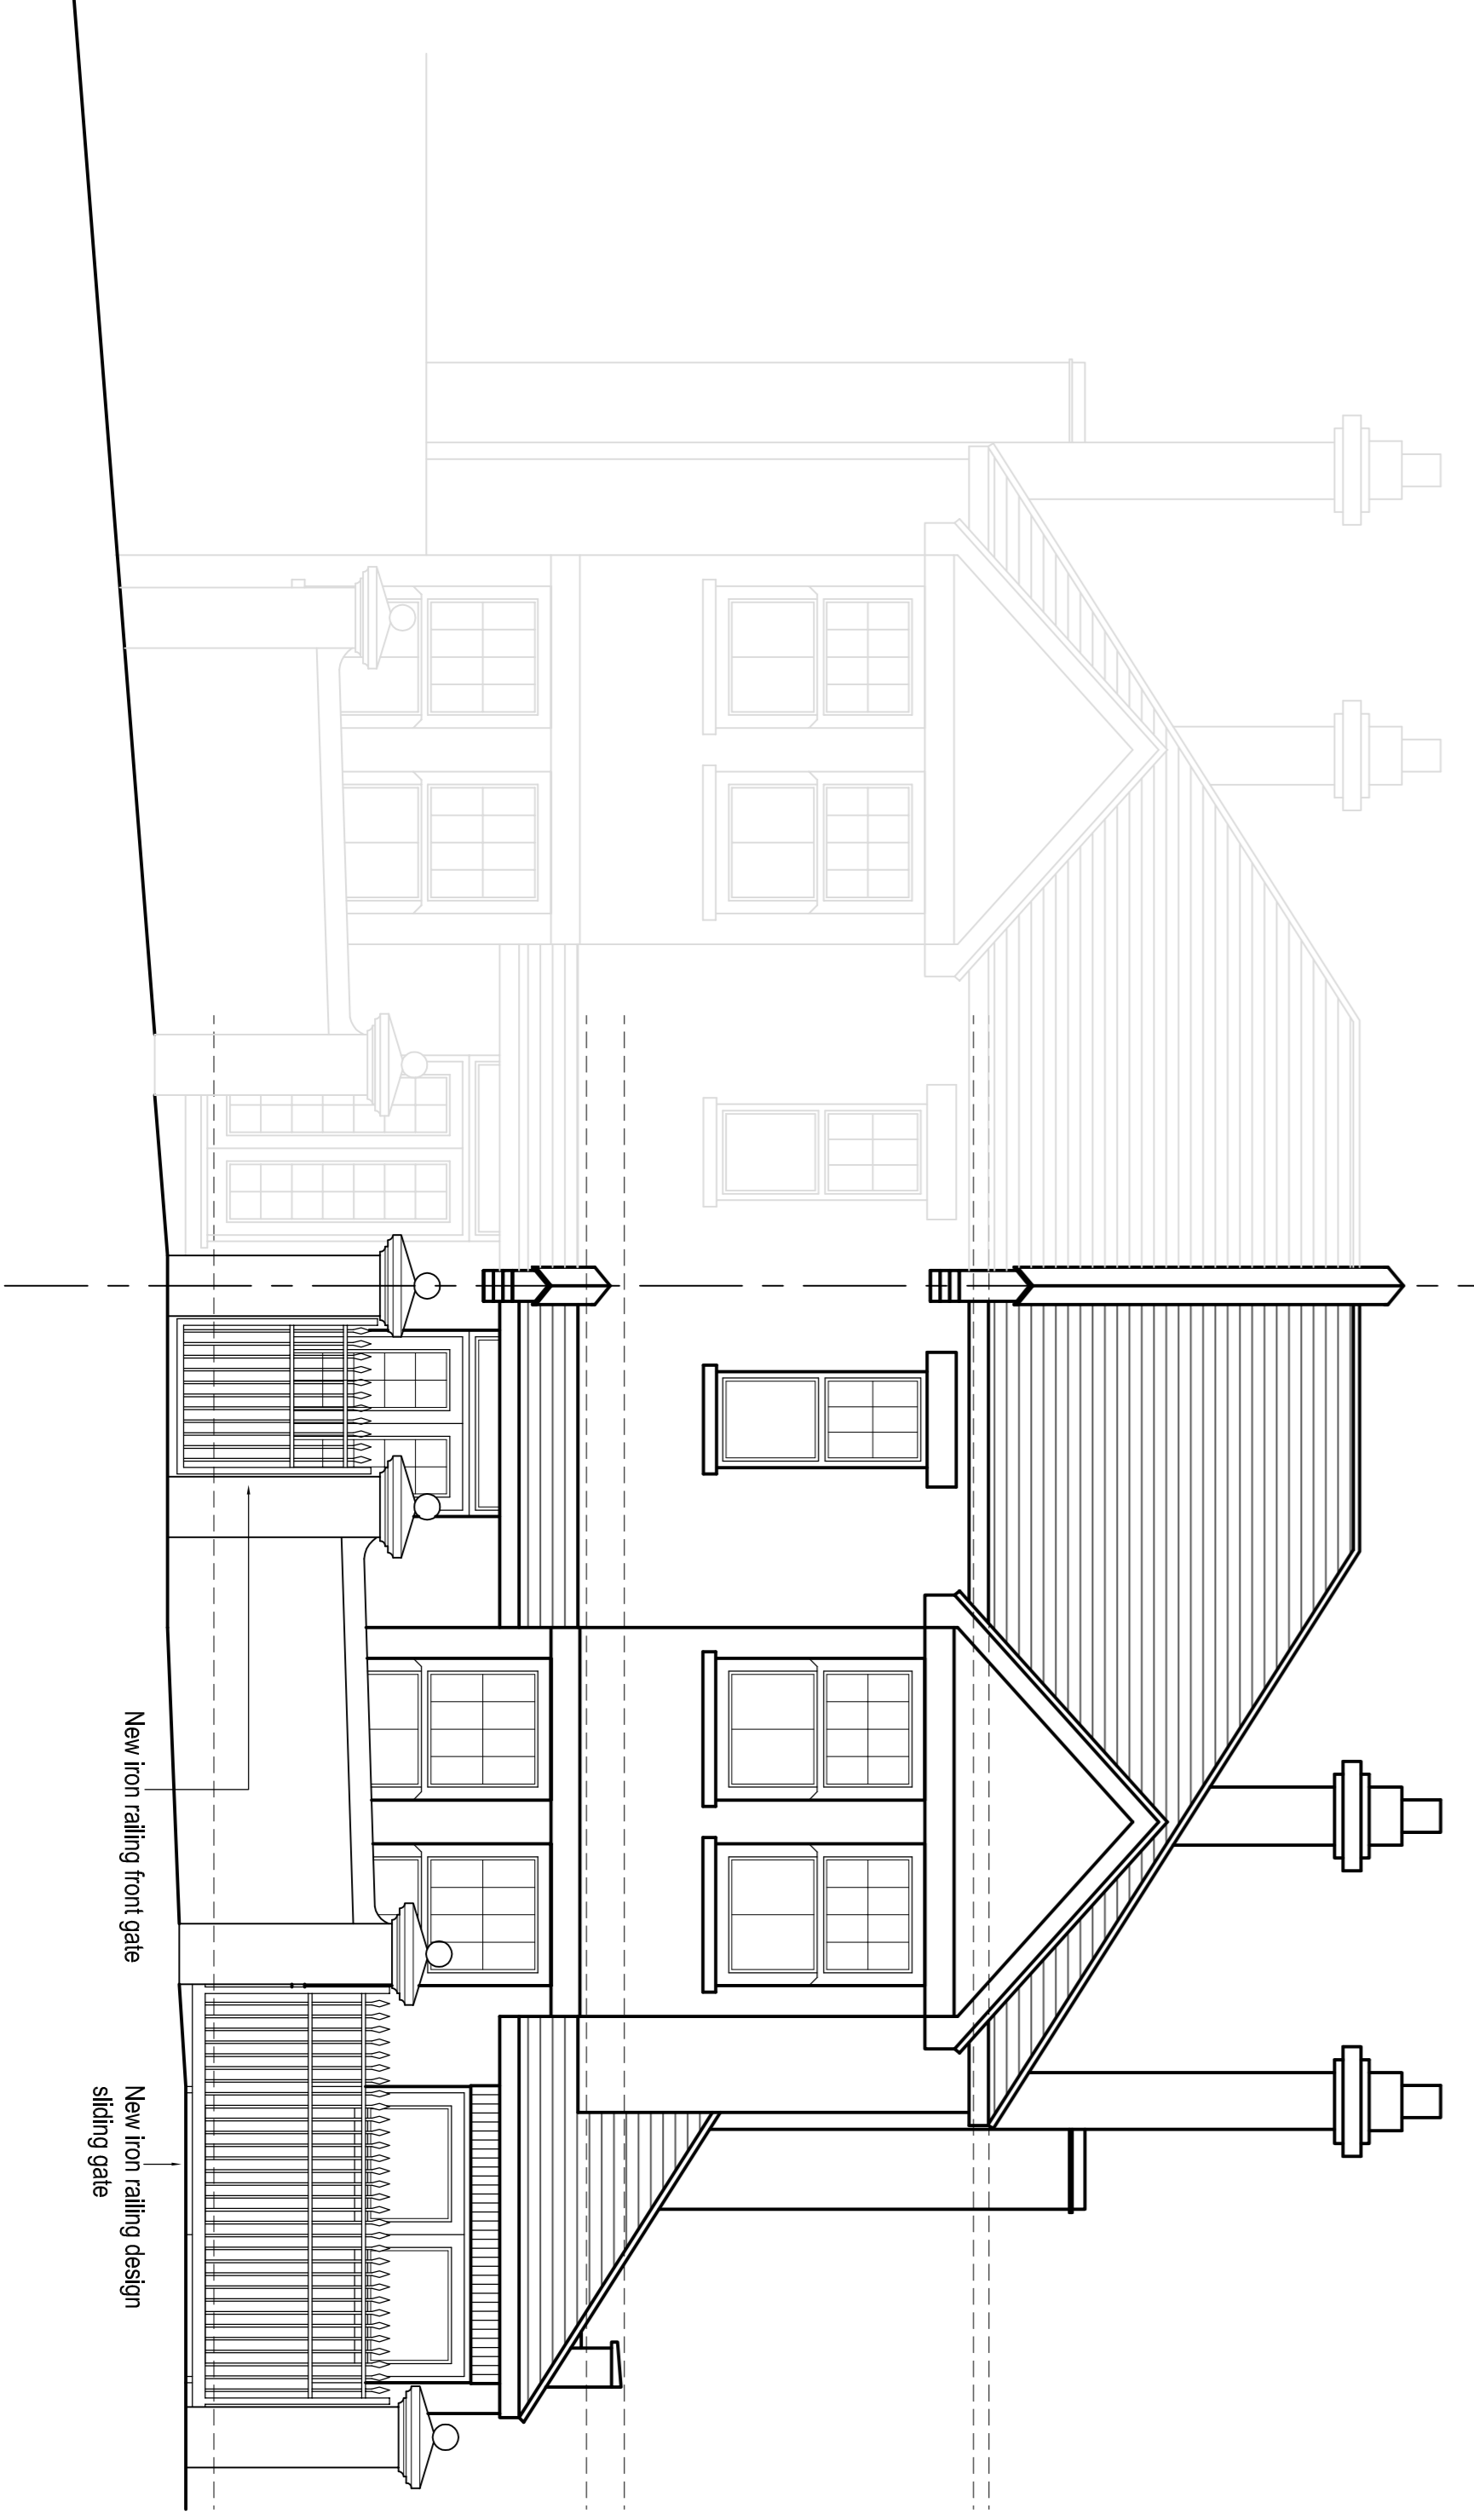

PROPOSED FLANK ELEVATION
SCALE 1:50

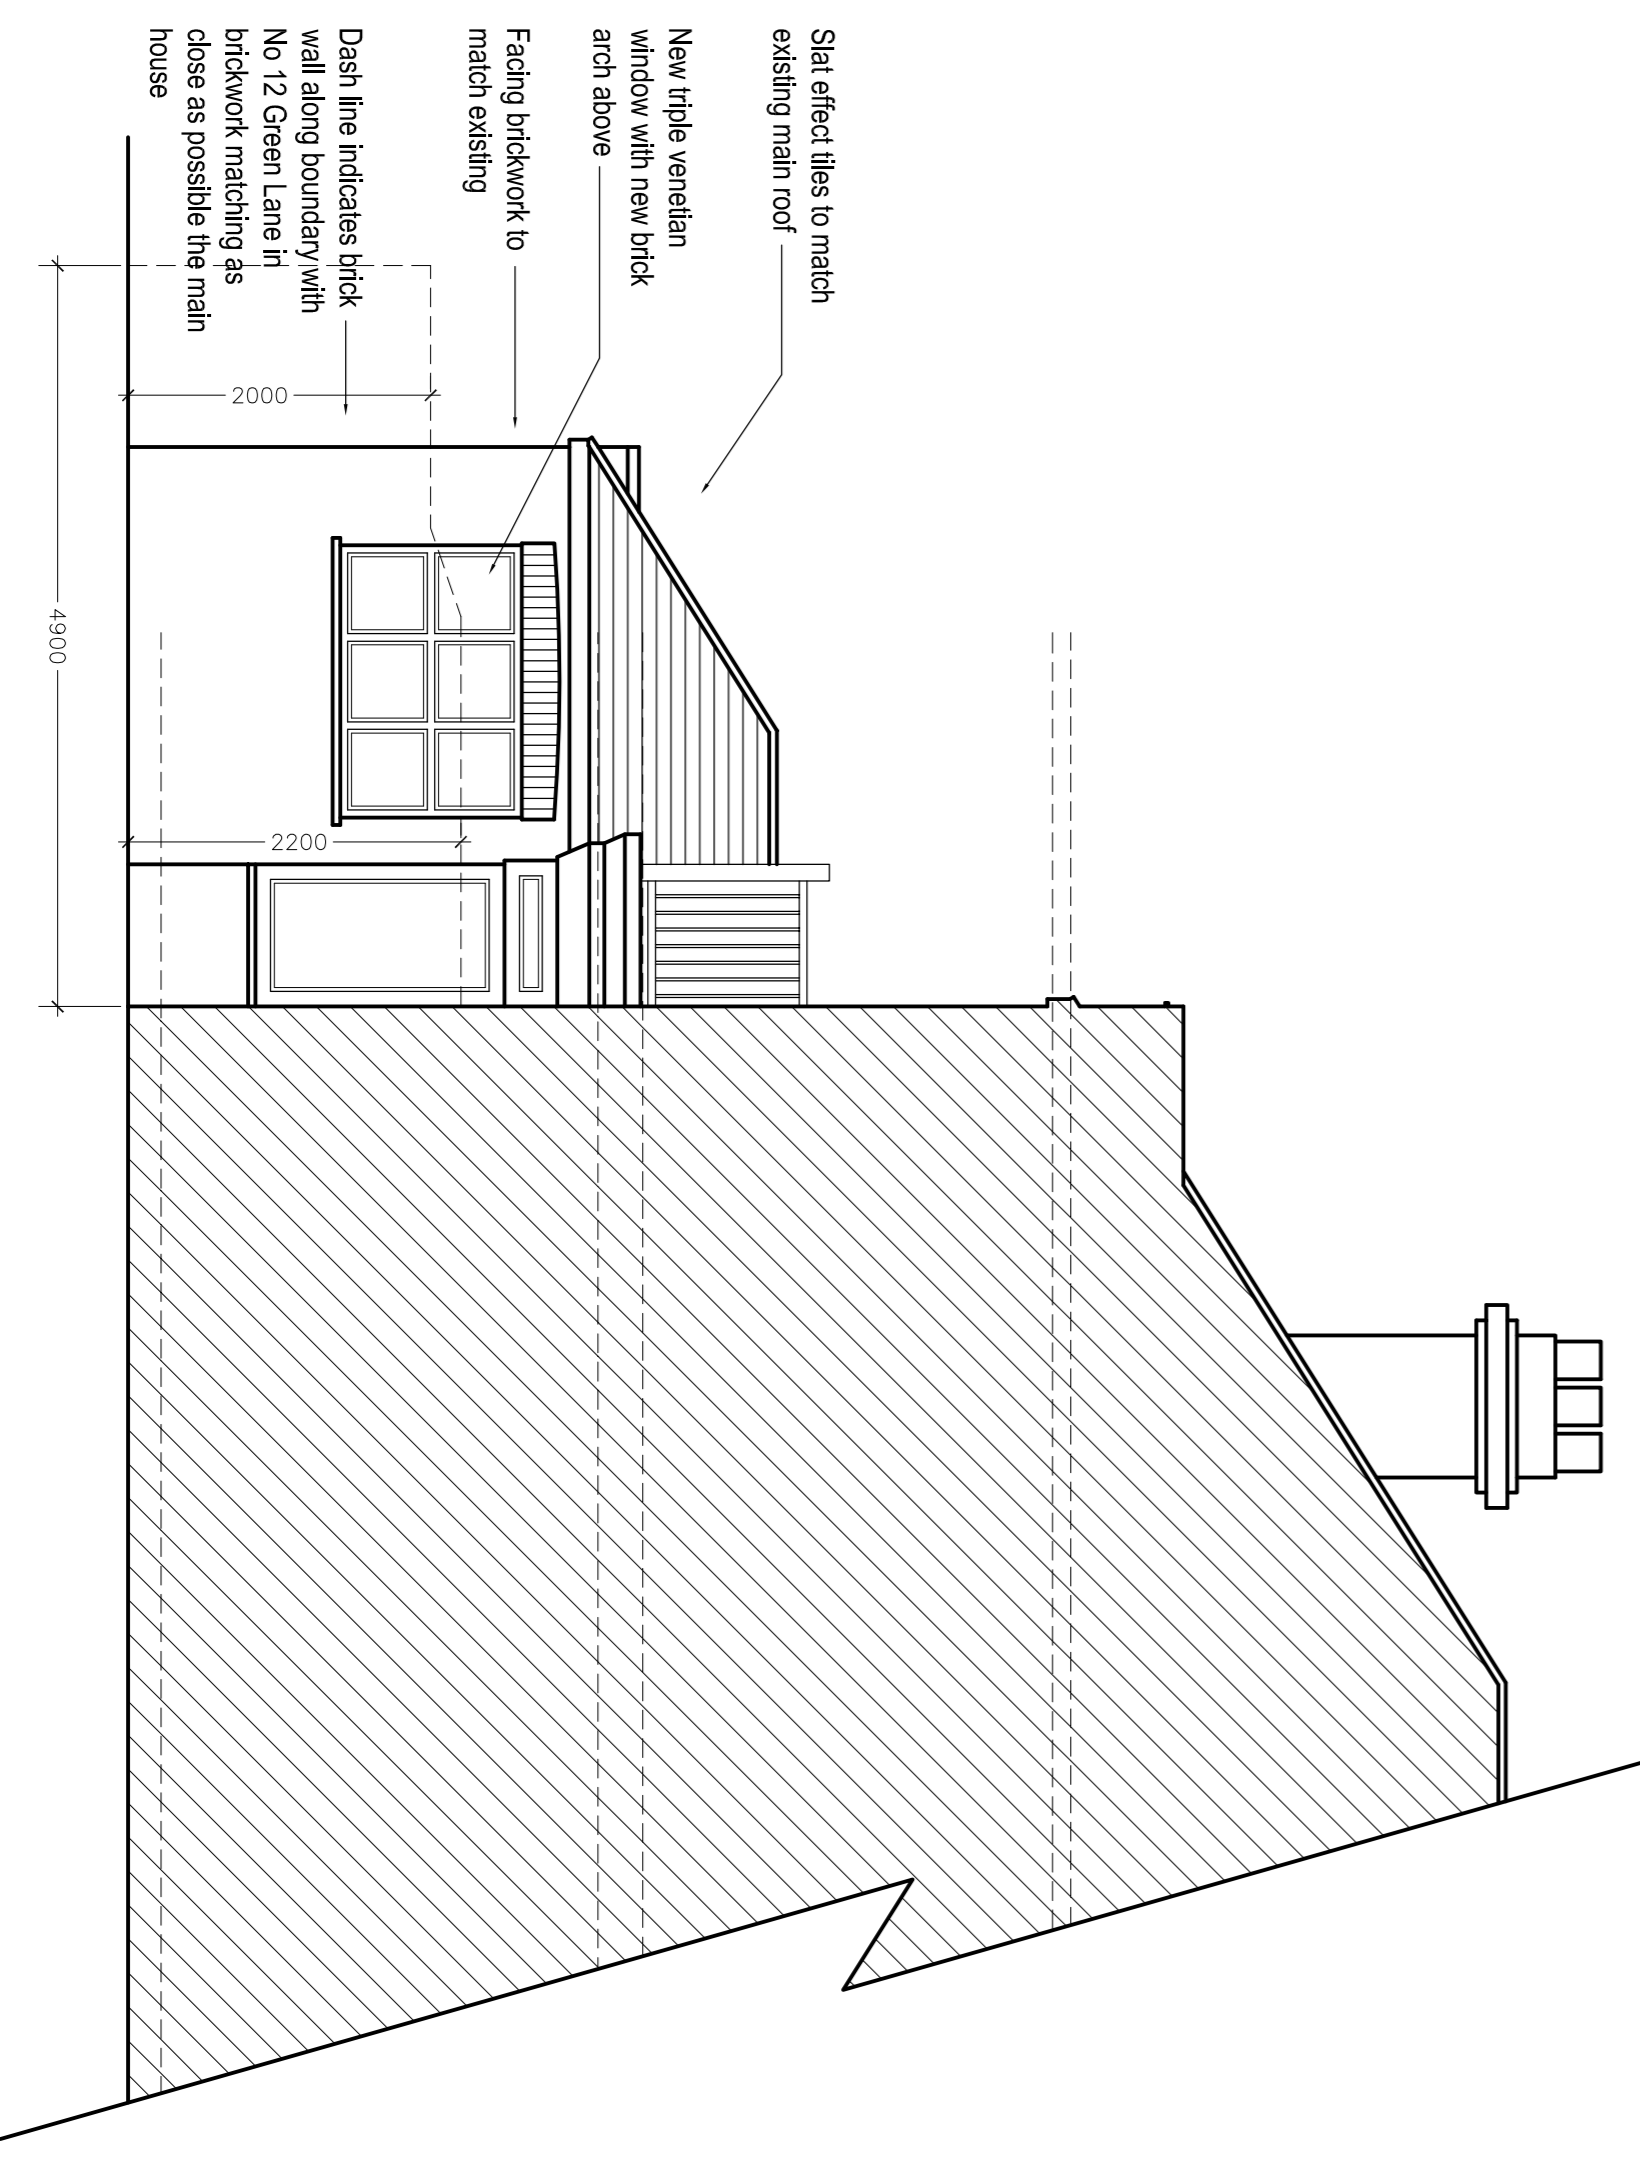

DRAFT PLANS.

Rev	Date	By	Amendments to
Notes:	This drawing is protected under copyright and shall not be reproduced in whole or in part without the prior express permission of Solutions in Building Limited.		
Do not scale dimensions of these drawings. All dimensions are to be taken from the drawings. Any discrepancies to be reported to SIB Ltd.			
Solutions in Building Ltd. Suite 6d, South Tower Tudor Hill House, London Road Sewericks, Kent TN13 1BL T: 01732 746 106 E: info@sib.co.uk			
Project:			
10 Green Lane Chislehurst Kent, BR7 6AG			
Client:			
Mr. T. Smith			
Title:			
Proposed Elevations 3			
Dwg No.	Scale:	Format:	
5654 - 22		A1	
Date:	Drawn by:		
05.02.2015	A.D.S.		
Revision:	Checked by:		
C			