


# Rear Elevation Balcony Door

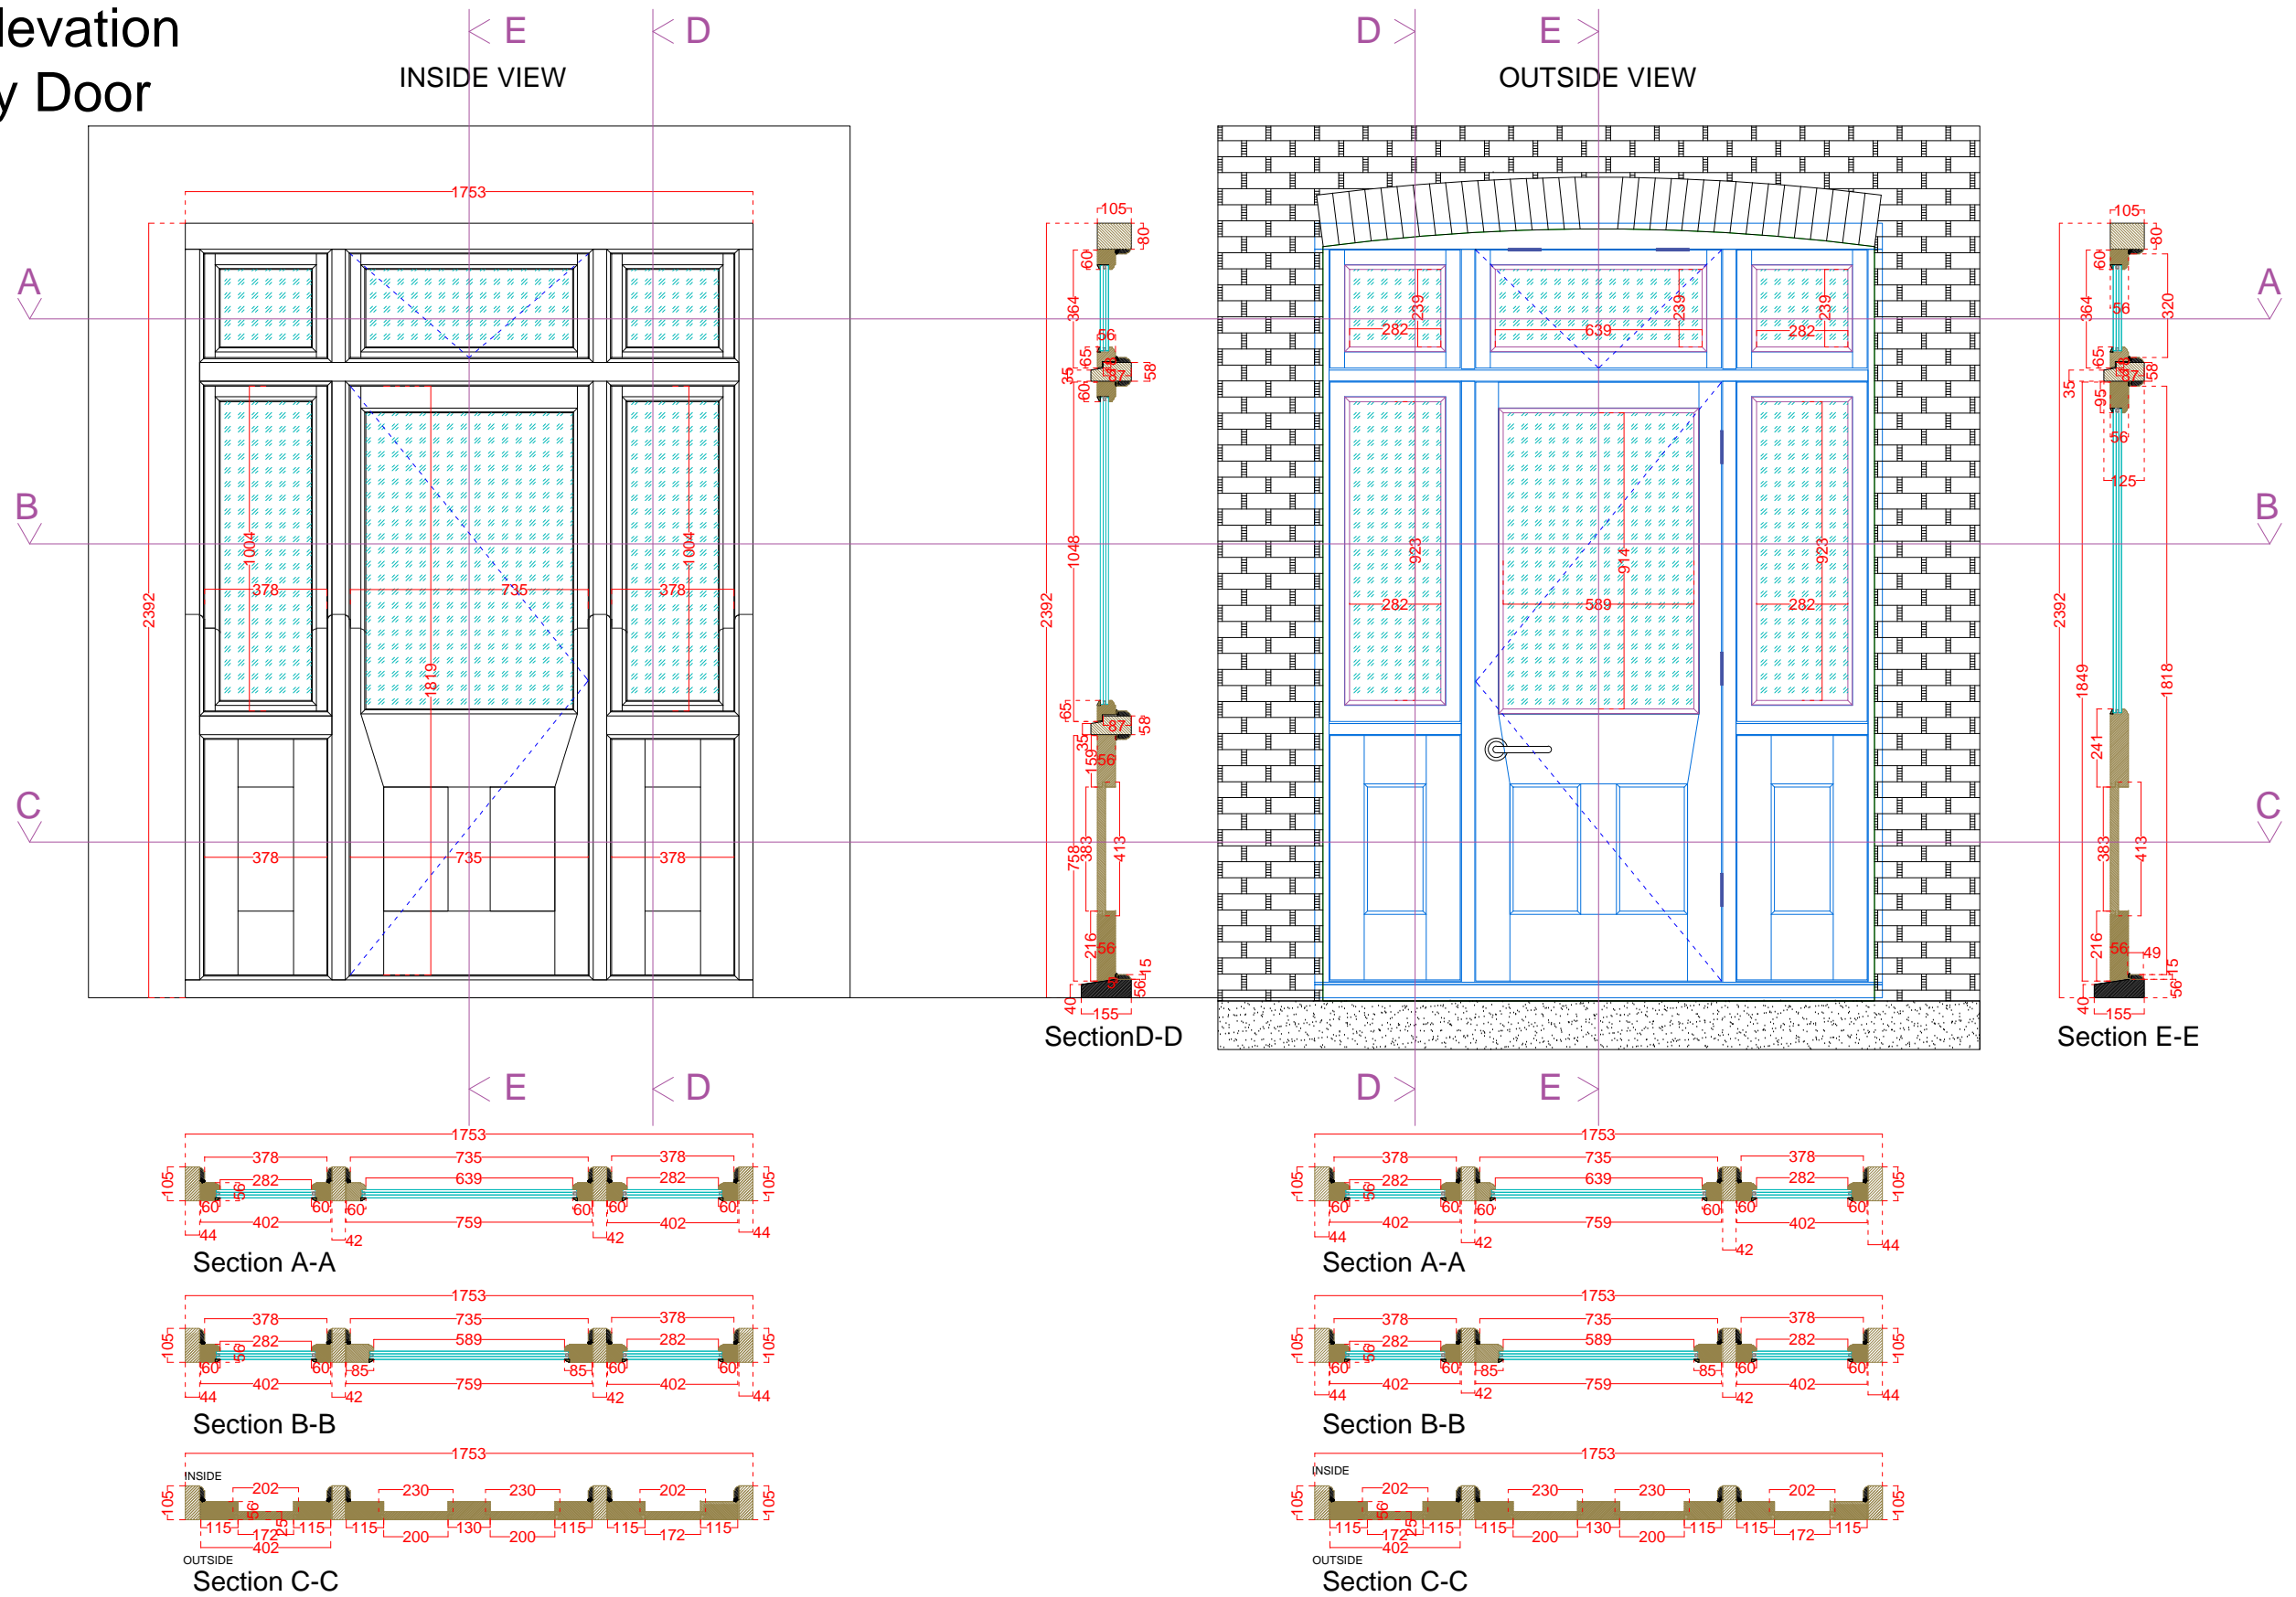

	Rear Elevation	Door	Date 01.2016
	Wandsworth Sash Windows 10 Green Lane, London	Balcony Door	Sheet: