
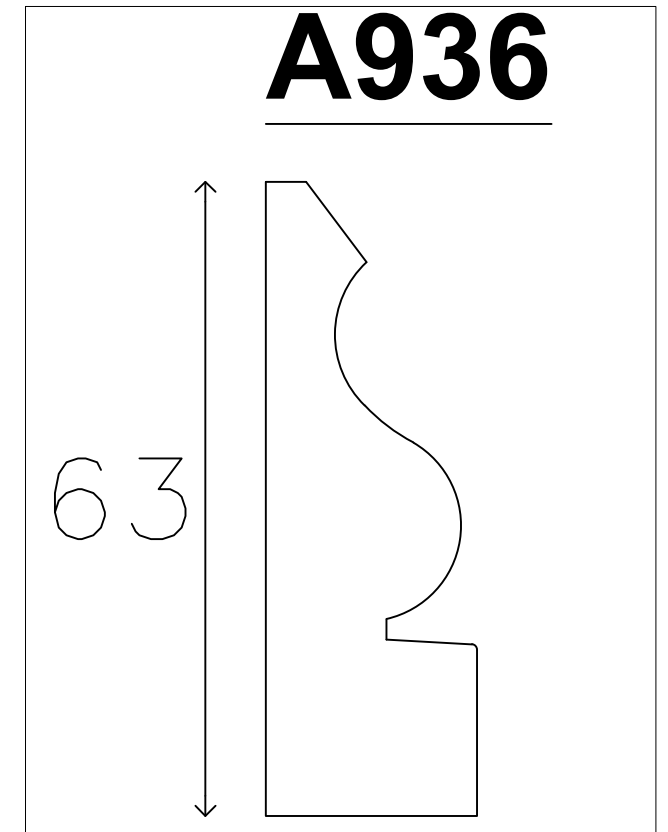


Architrave Options

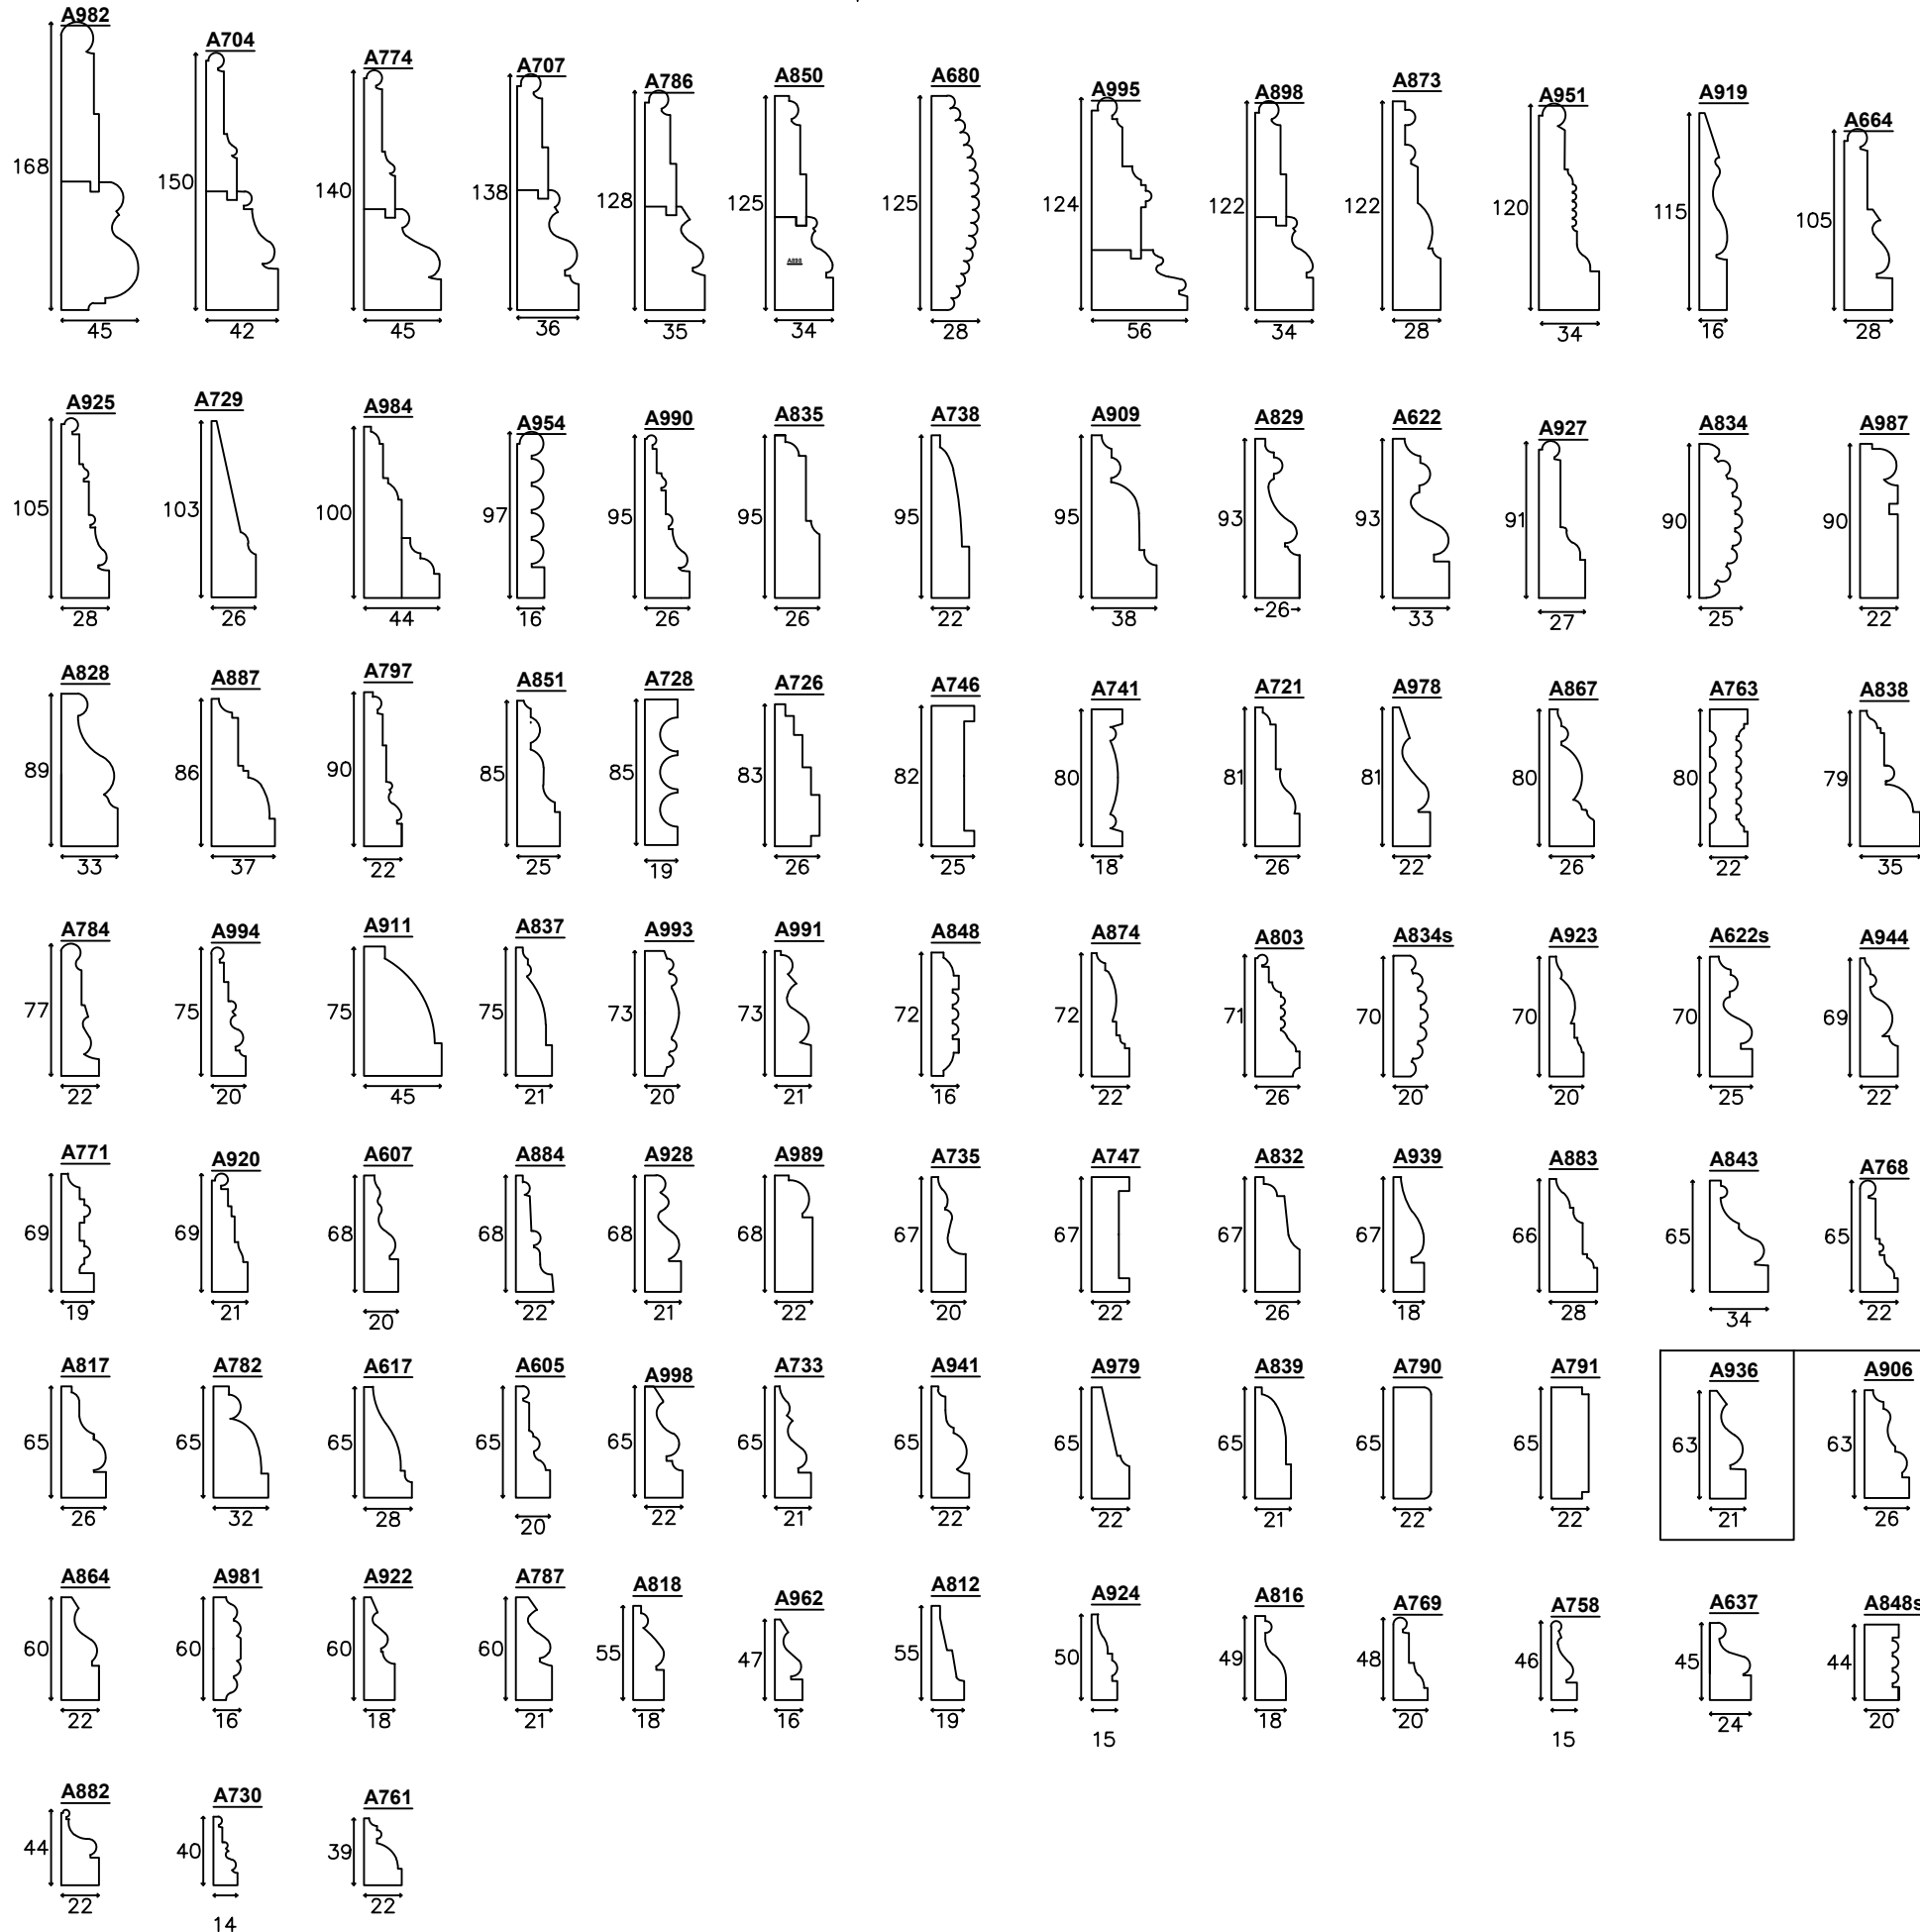

00	Issued as templates	15.02.18
Rev	Changes	Date
<small>This drawing is prepared solely for the use of Wandsworth Sash Windows in preparation of their work and must not be used for any other purpose. If dimensions are critical for other trades it shall be their responsibility to check them on site.</small>		
Client General Templates		
Site Address		
Drawing Title Architrave Options WSW-ADD-01		
Scale		
Drawn By Nathan Smith	Date Drawn 15.02.2018	
<small>Unit 2, Kangley Business Centre, Kangley Bridge Road, Lower Sydenham, London, SE26 5AQ T: 020 3576 7500 E: nathan.smith@wandsworthsashwindows.com</small>		
Drawing Status B-STATUS		
Job No N/A	Drawing No 04	Revision 01